


MAX 1200

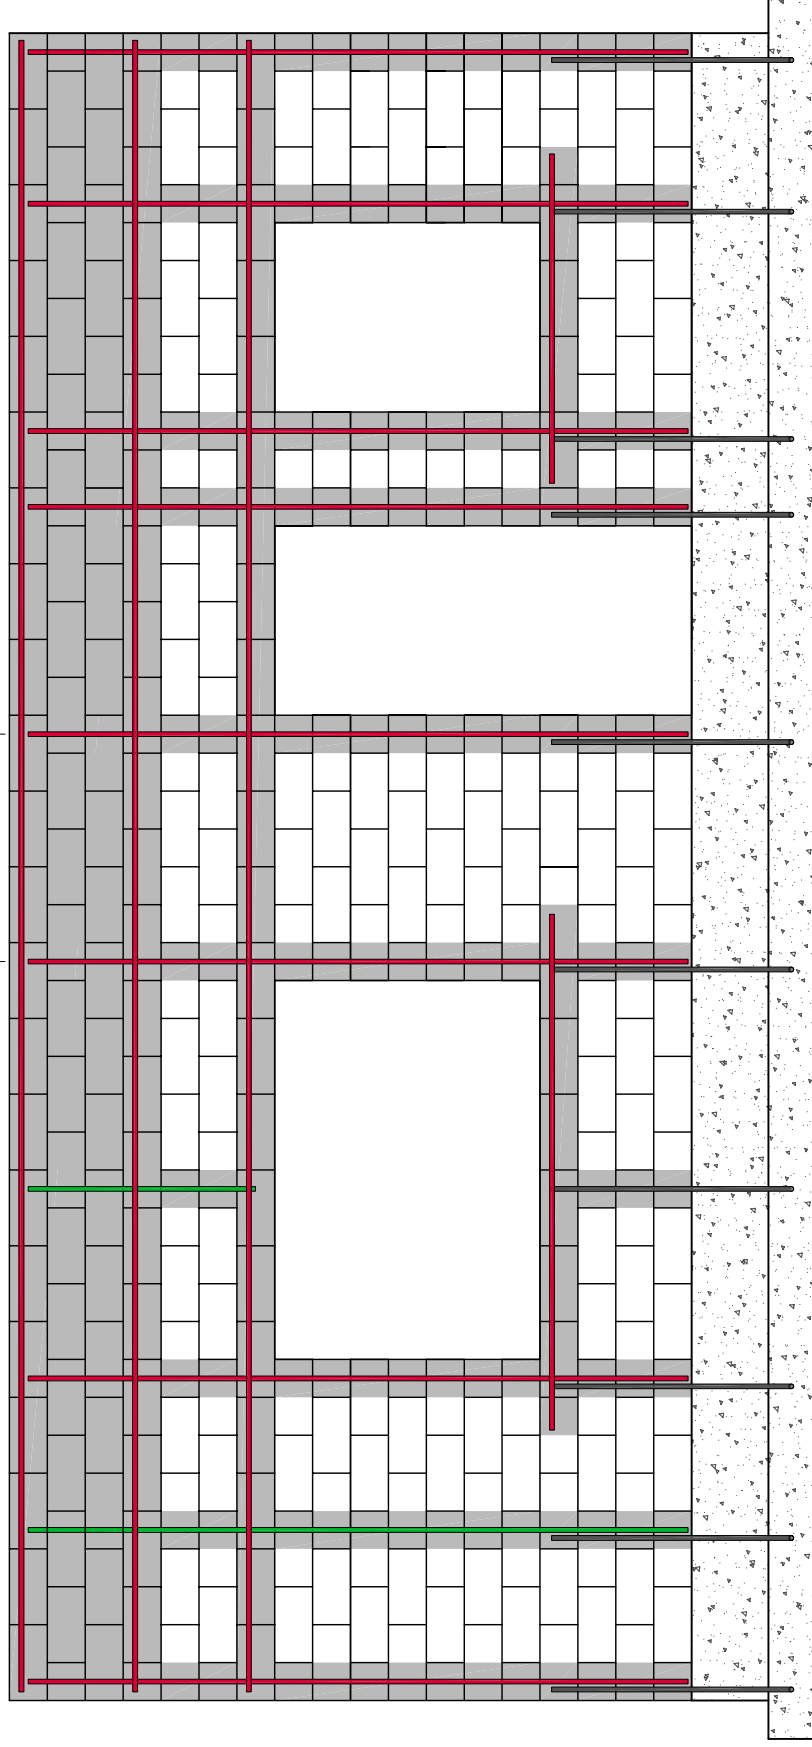

LEGEND:    GREY - GROUTED CELLS    /    BLACK - DOWELS    /    RED - MINIMUM REINFORCEMENT    /    GREEN - DESIGNED REINFORCEMENT

NOTES:

- STEEL REINFORCING TO MEET MINIMUM SEISMIC AND OTHER STRUCTURAL REQUIREMENTS
- MAXIMUM 1200 SHOWN FOR COASTAL BC SEISMIC REQUIREMENTS